
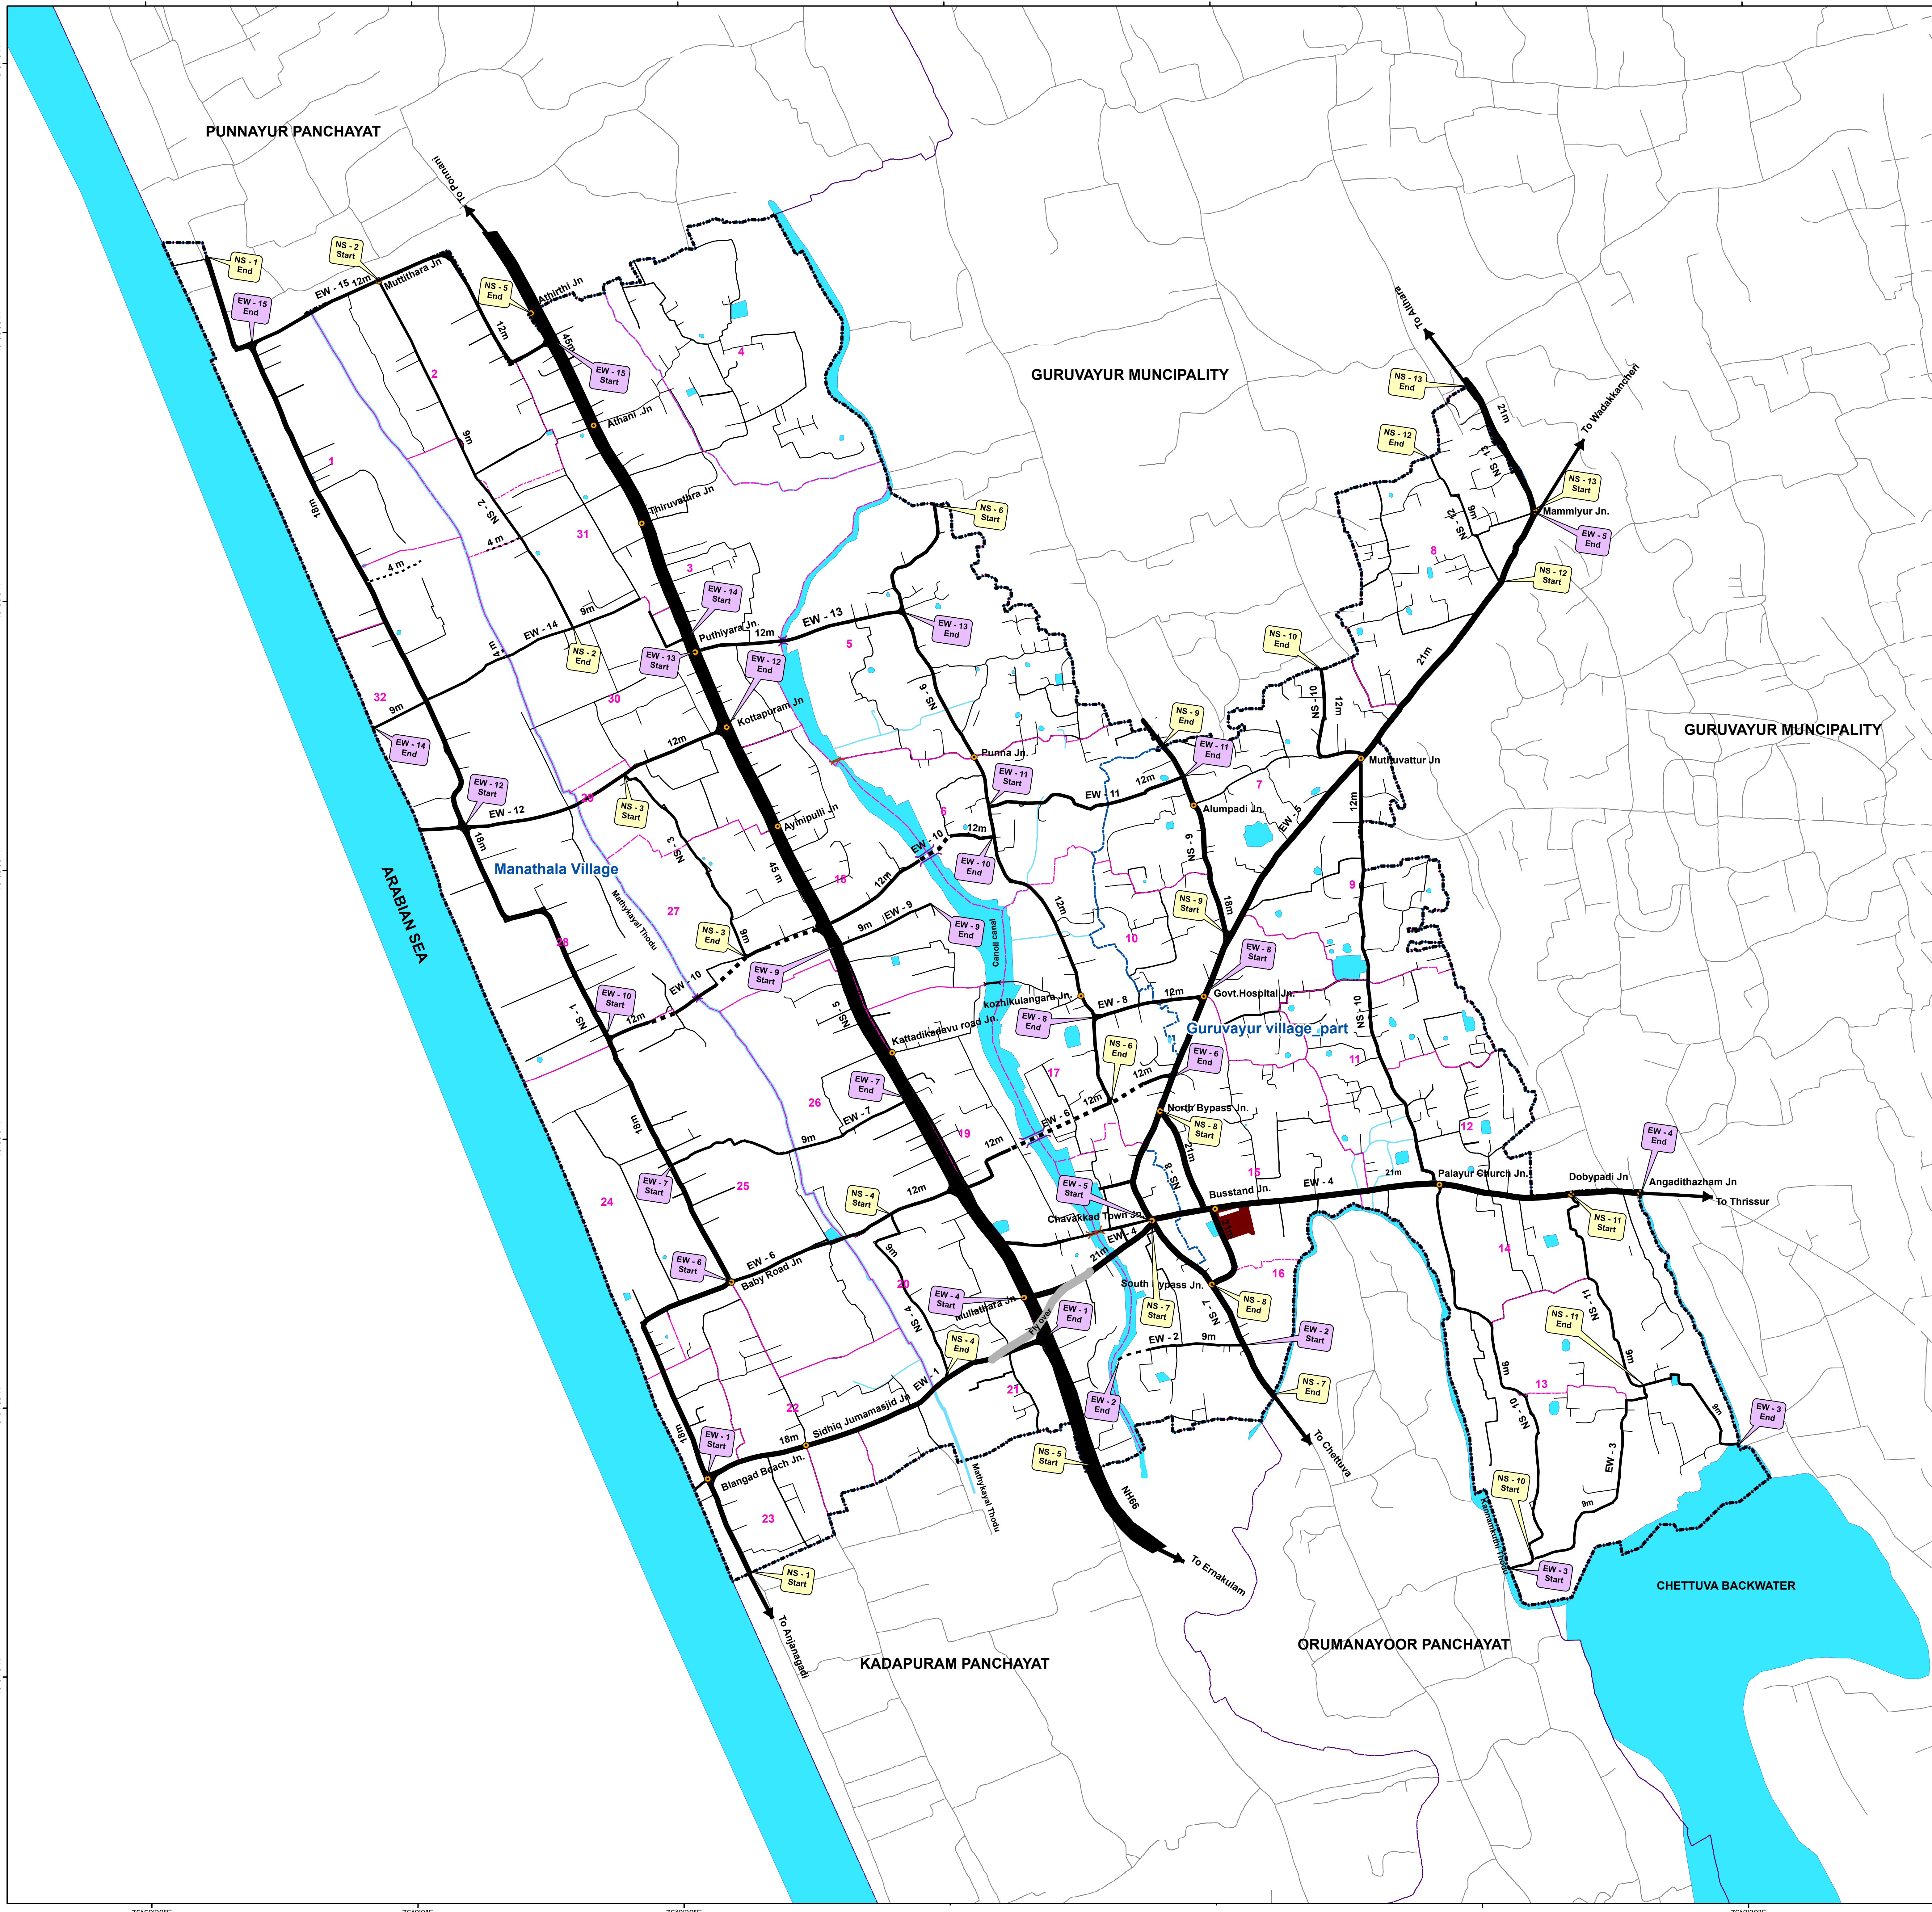
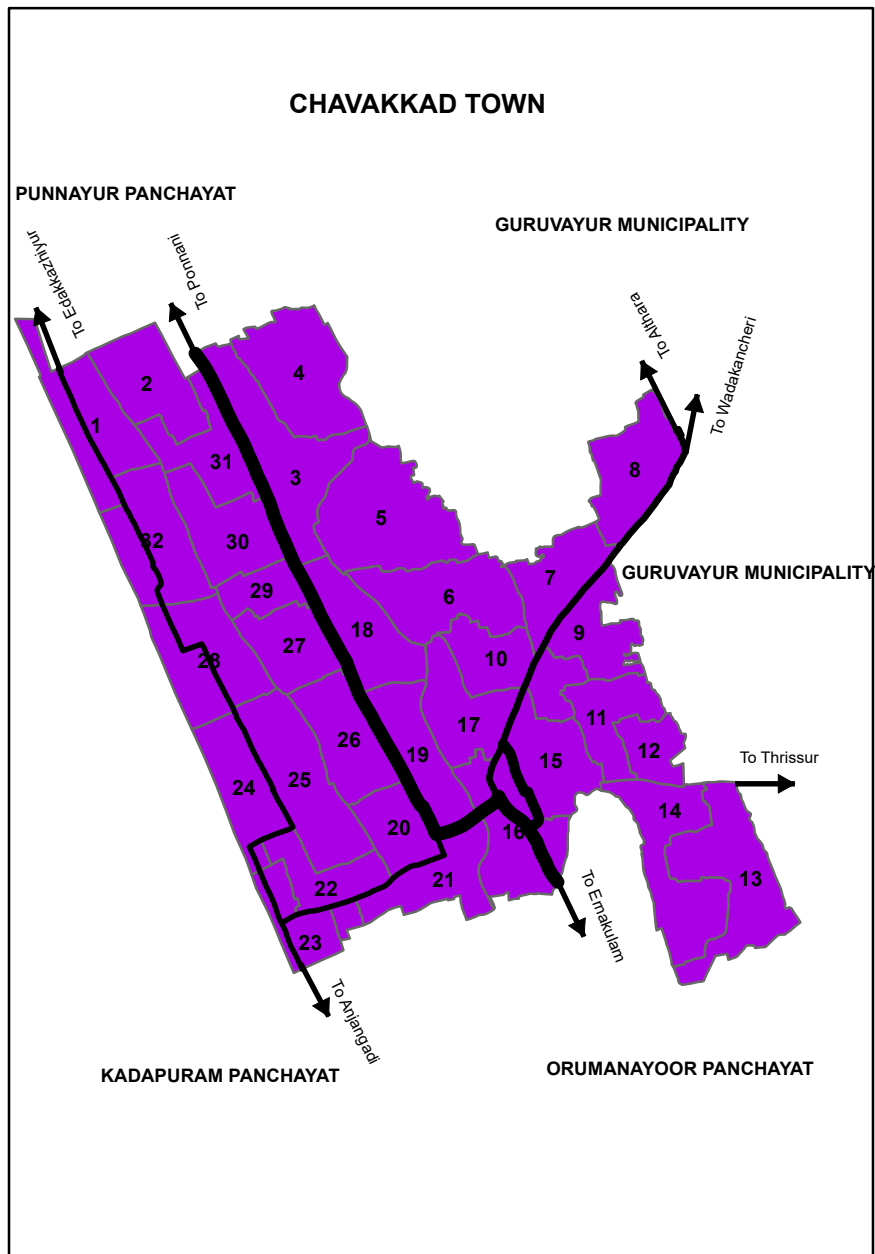
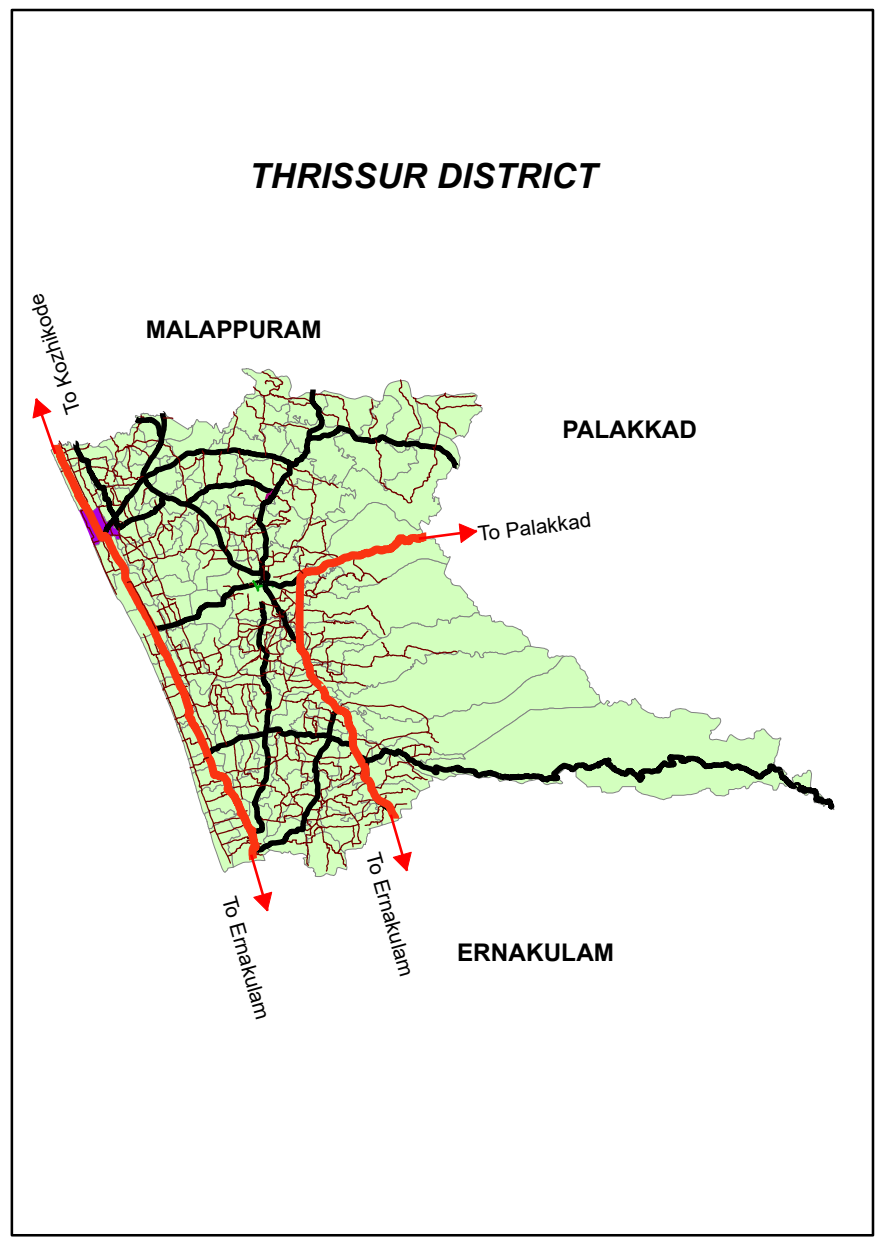
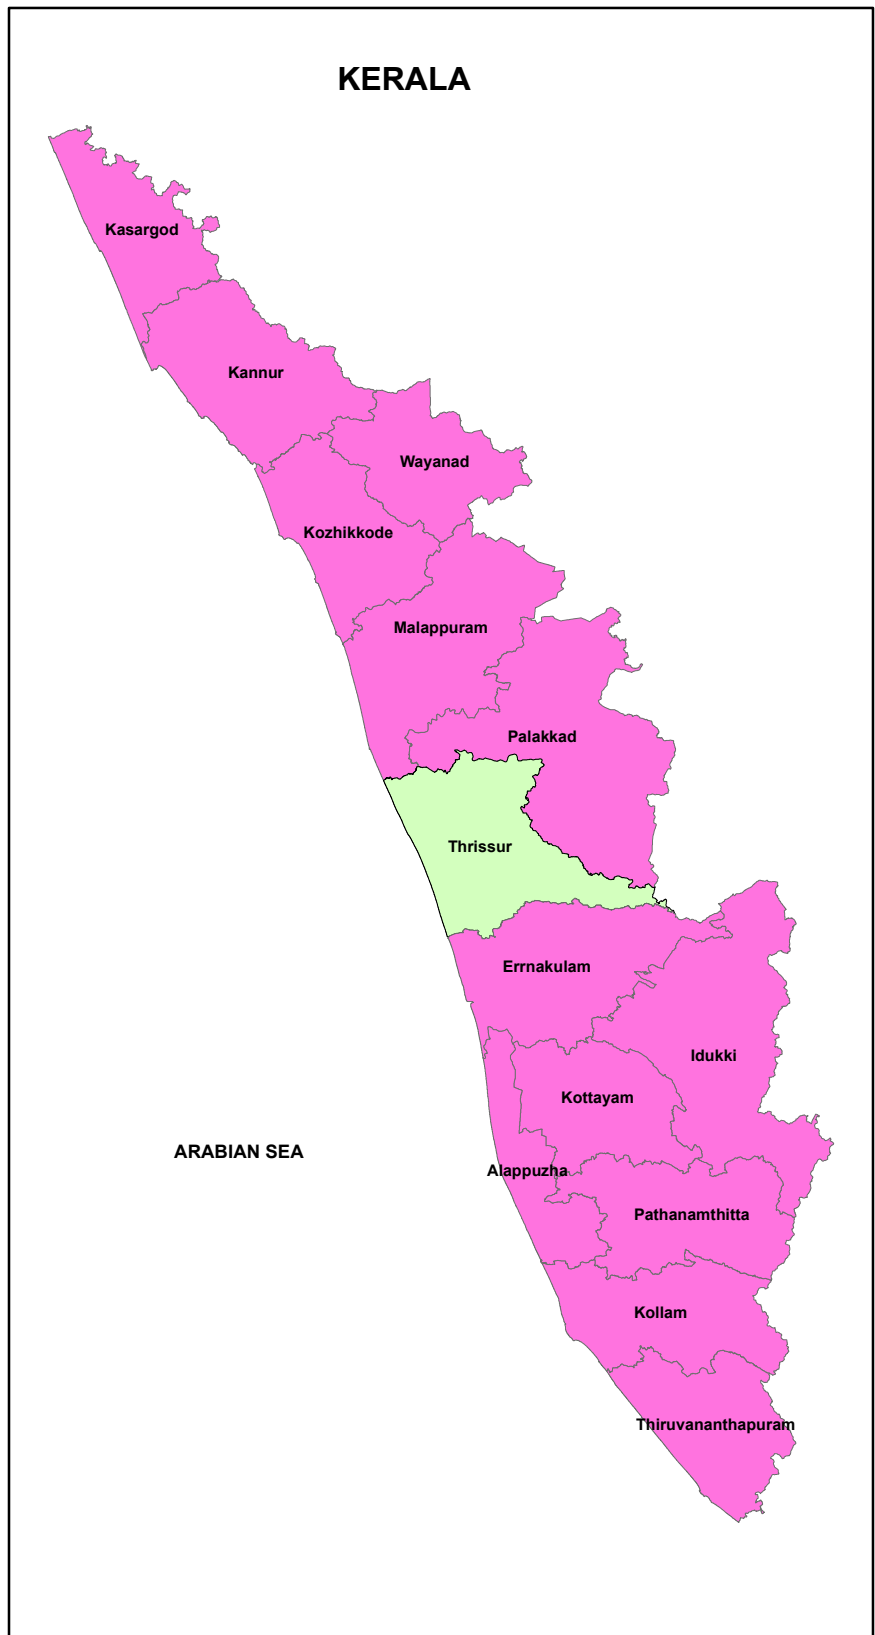


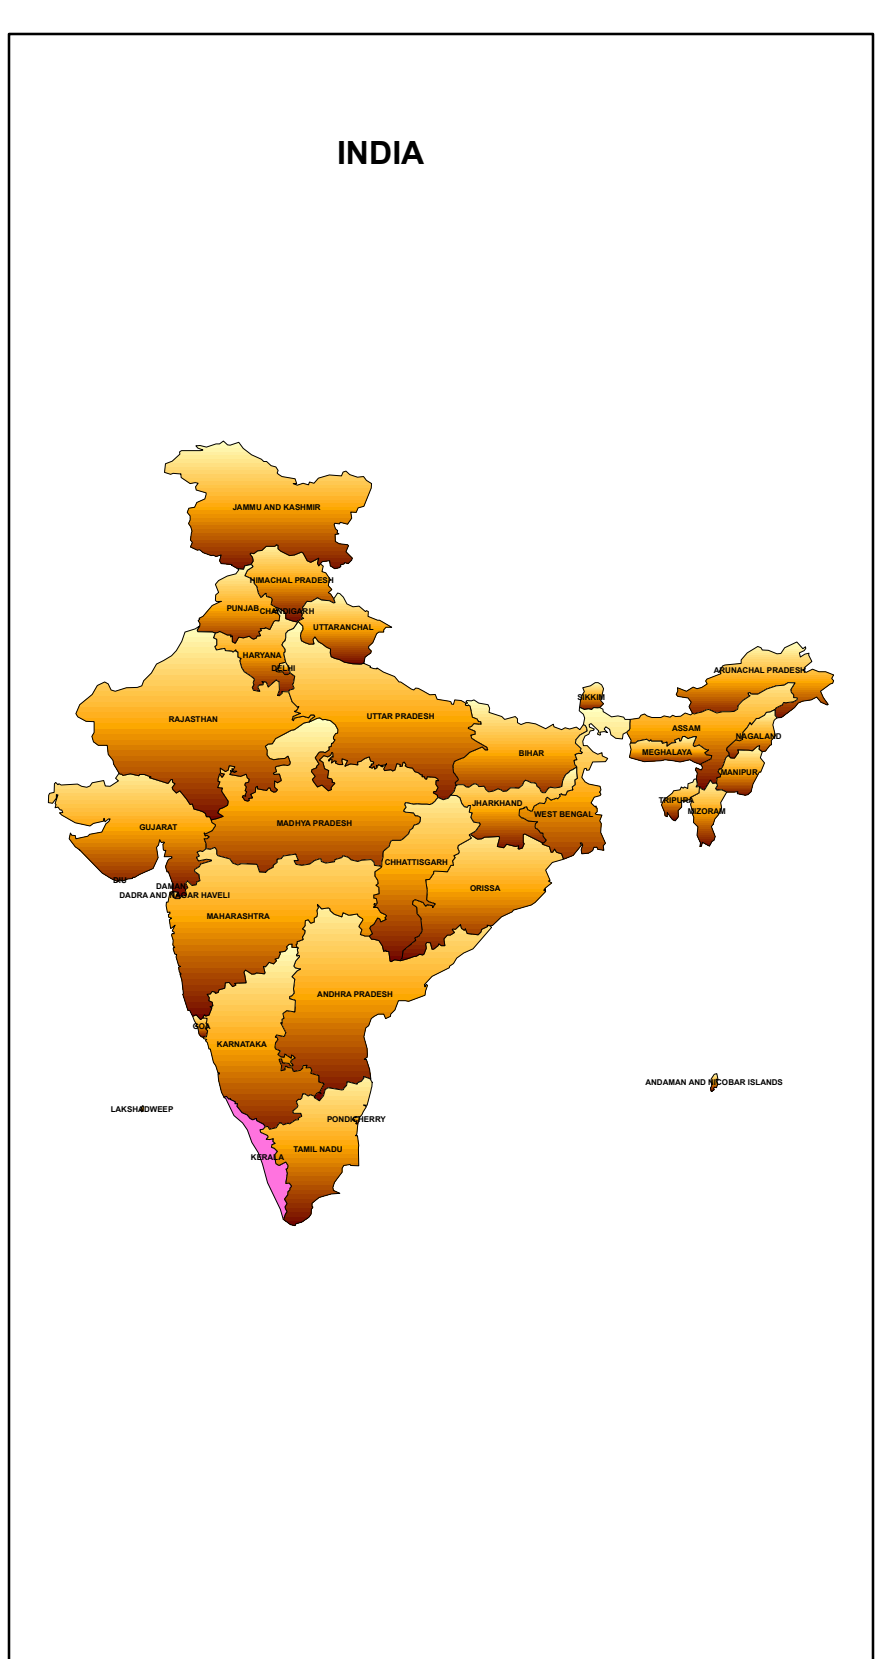

MASTER PLAN FOR CHAVAKKAD TOWN

PROPOSED TRANSPORTATION PLAN - 2031

Legend

- Junction
- Municipal boundary
- Village boundary
- Ward boundary
- National Highway 45m
- 21 m wide road
- 18 m wide road
- 12 m wide road
- 9 m wide road
- Proposed 12 m wide road
- Proposed 9 m wide road
- Proposed 4 m wide road
- Other roads
- Fly over
- Bridge
- Foot Over Bridge
- Proposed Bridge
- Transportation use zone
- Water bodies



SCALE - 1 : 8000

0 125 250 500 750 1,000 Meters

DEPARTMENT OF TOWN AND COUNTRY PLANNING, KERALA		CHAVAKKAD MUNICIPALITY
Office Of The Town Planner Thrissur		
Draughtsman		
Assistant Town Planner		
Deputy Town Planner		
Town planner		
Office Of The Chief Town Planner Thiruvananthapuram		MUNICIPAL CHAIRPERSON
Assistant Town Planner		
Deputy Town planner		
Town Planner		
Senior Town Planner		
Chief Town Planner (Planning)		
LOCAL SELF GOVERNMENT DEPARTMENT		MUNICIPAL SECRETARY
PRINCIPAL SECRETARY TO GOVERNMENT		